

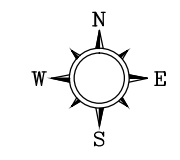


PROJECT NUMBER XXXX-YYYY  
 APPROVED BY  
 CHECKED BY  
 DRAWN BY ICD 10/07/2014  
 FILENAME SAMPLESITE-1.DWG

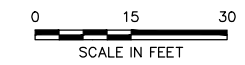

**LEGEND**

---	PROPERTY LINE
MW-1	GROUNDWATER MONITORING WELL
GW-6	UNABLE TO LOCATE
AS-1	AIR SPARGE WELL
⊕	TBM FIRE HYDRANT
⊙	UTILITY POLE
▤	CATCH BASIN
⊥	SIGN
OWS	OIL WATER SEPARATOR
---	FORMER SITE FEATURE

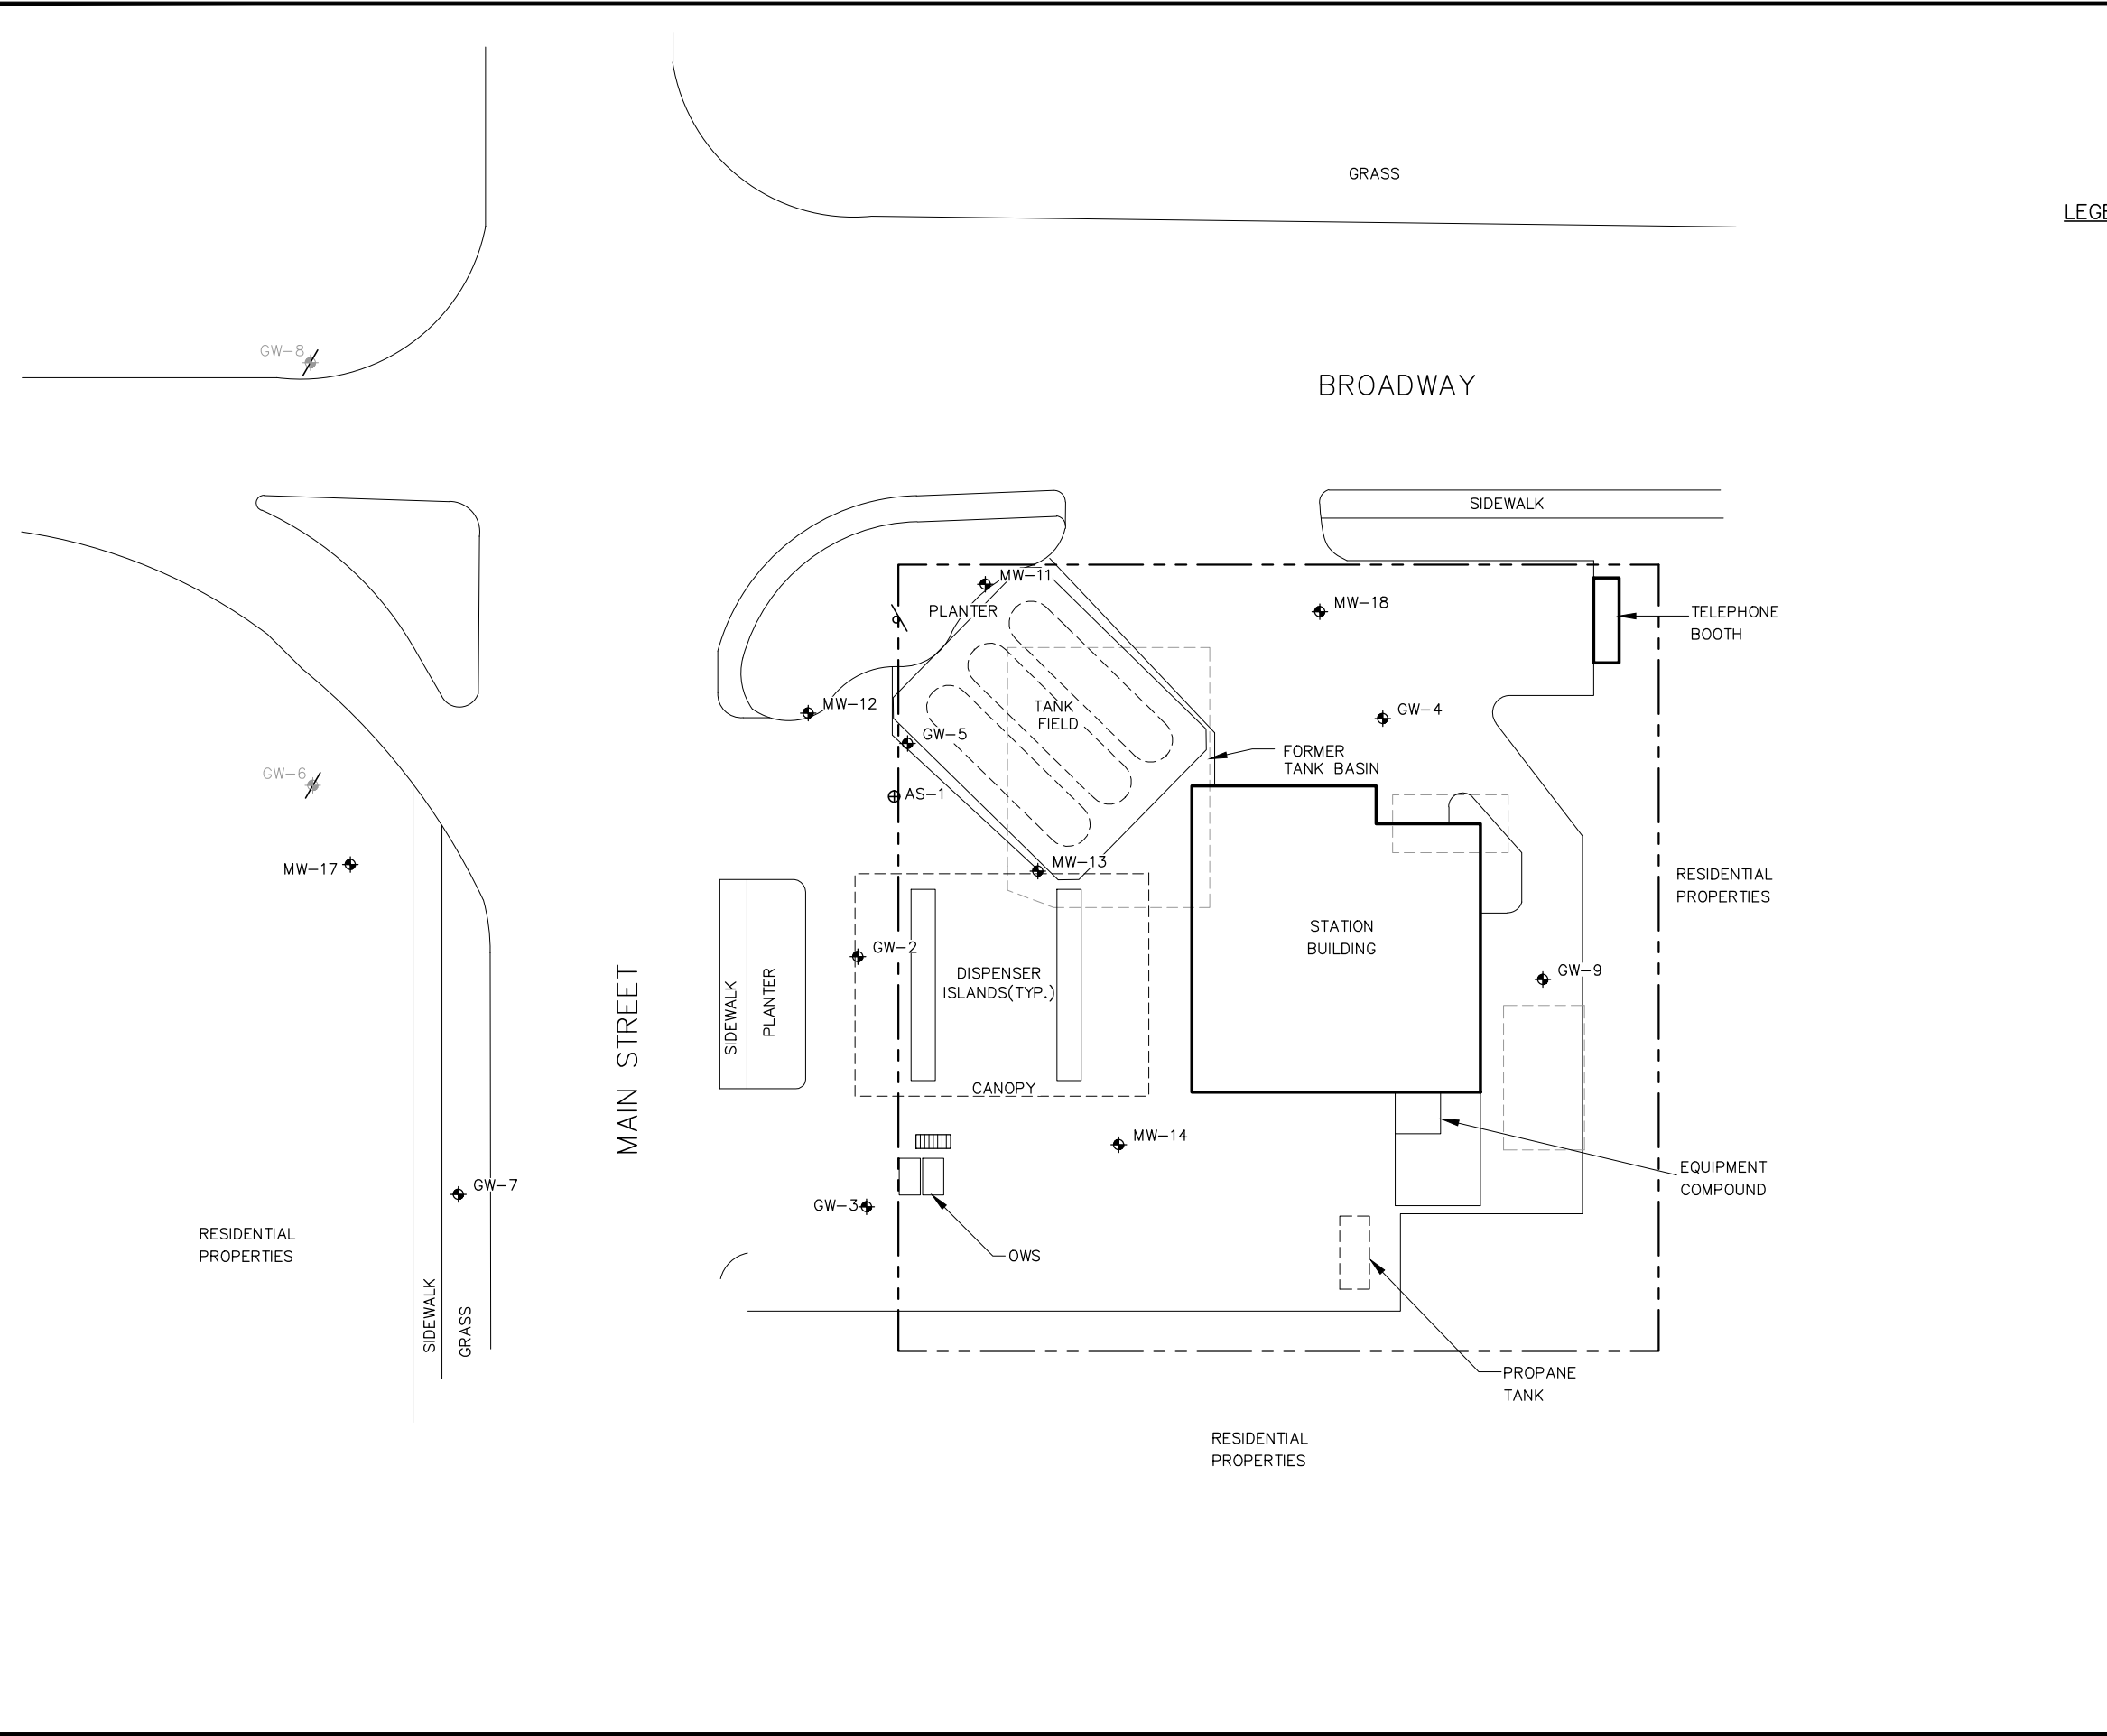

CLIENT LOGO

FIGURE 2

SITE MAP

CLIENT NAME  
 PROJECT No. XXXX-YYYY  
 12345 MAIN STREET  
 CITY, STATE