



PROJECT NUMBER XXXX-YYYY
 APPROVED BY
 CHECKED BY
 DRAWN BY ICD 10/07/2014
 FILENAME SAMPLESITE-1.DWG

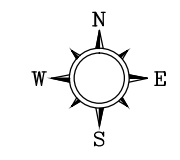

- LEGEND**
- PROPERTY LINE
 - MW-1 GROUNDWATER MONITORING WELL
 - GW-6 UNABLE TO LOCATE
 - AS-1 AIR SPARGE WELL
 - TBM FIRE HYDRANT
 - UTILITY POLE
 - CATCH BASIN
 - SIGN
 - OWS OIL WATER SEPARATOR
 - FORMER SITE FEATURE
 - BENZENE PLUME (µg/L)
 - TPH-G PLUME (µg/L)
 - TPH-D PLUME (µg/L)
 - GROUNDWATER CONCENTRATION CONTOURS WHERE LEVELS ARE ABOVE THE STATE EPA CLEANUP LEVELS FOR THE COMPOUND (µg/L)
 - µg/L MICROGRAMS PER LITER

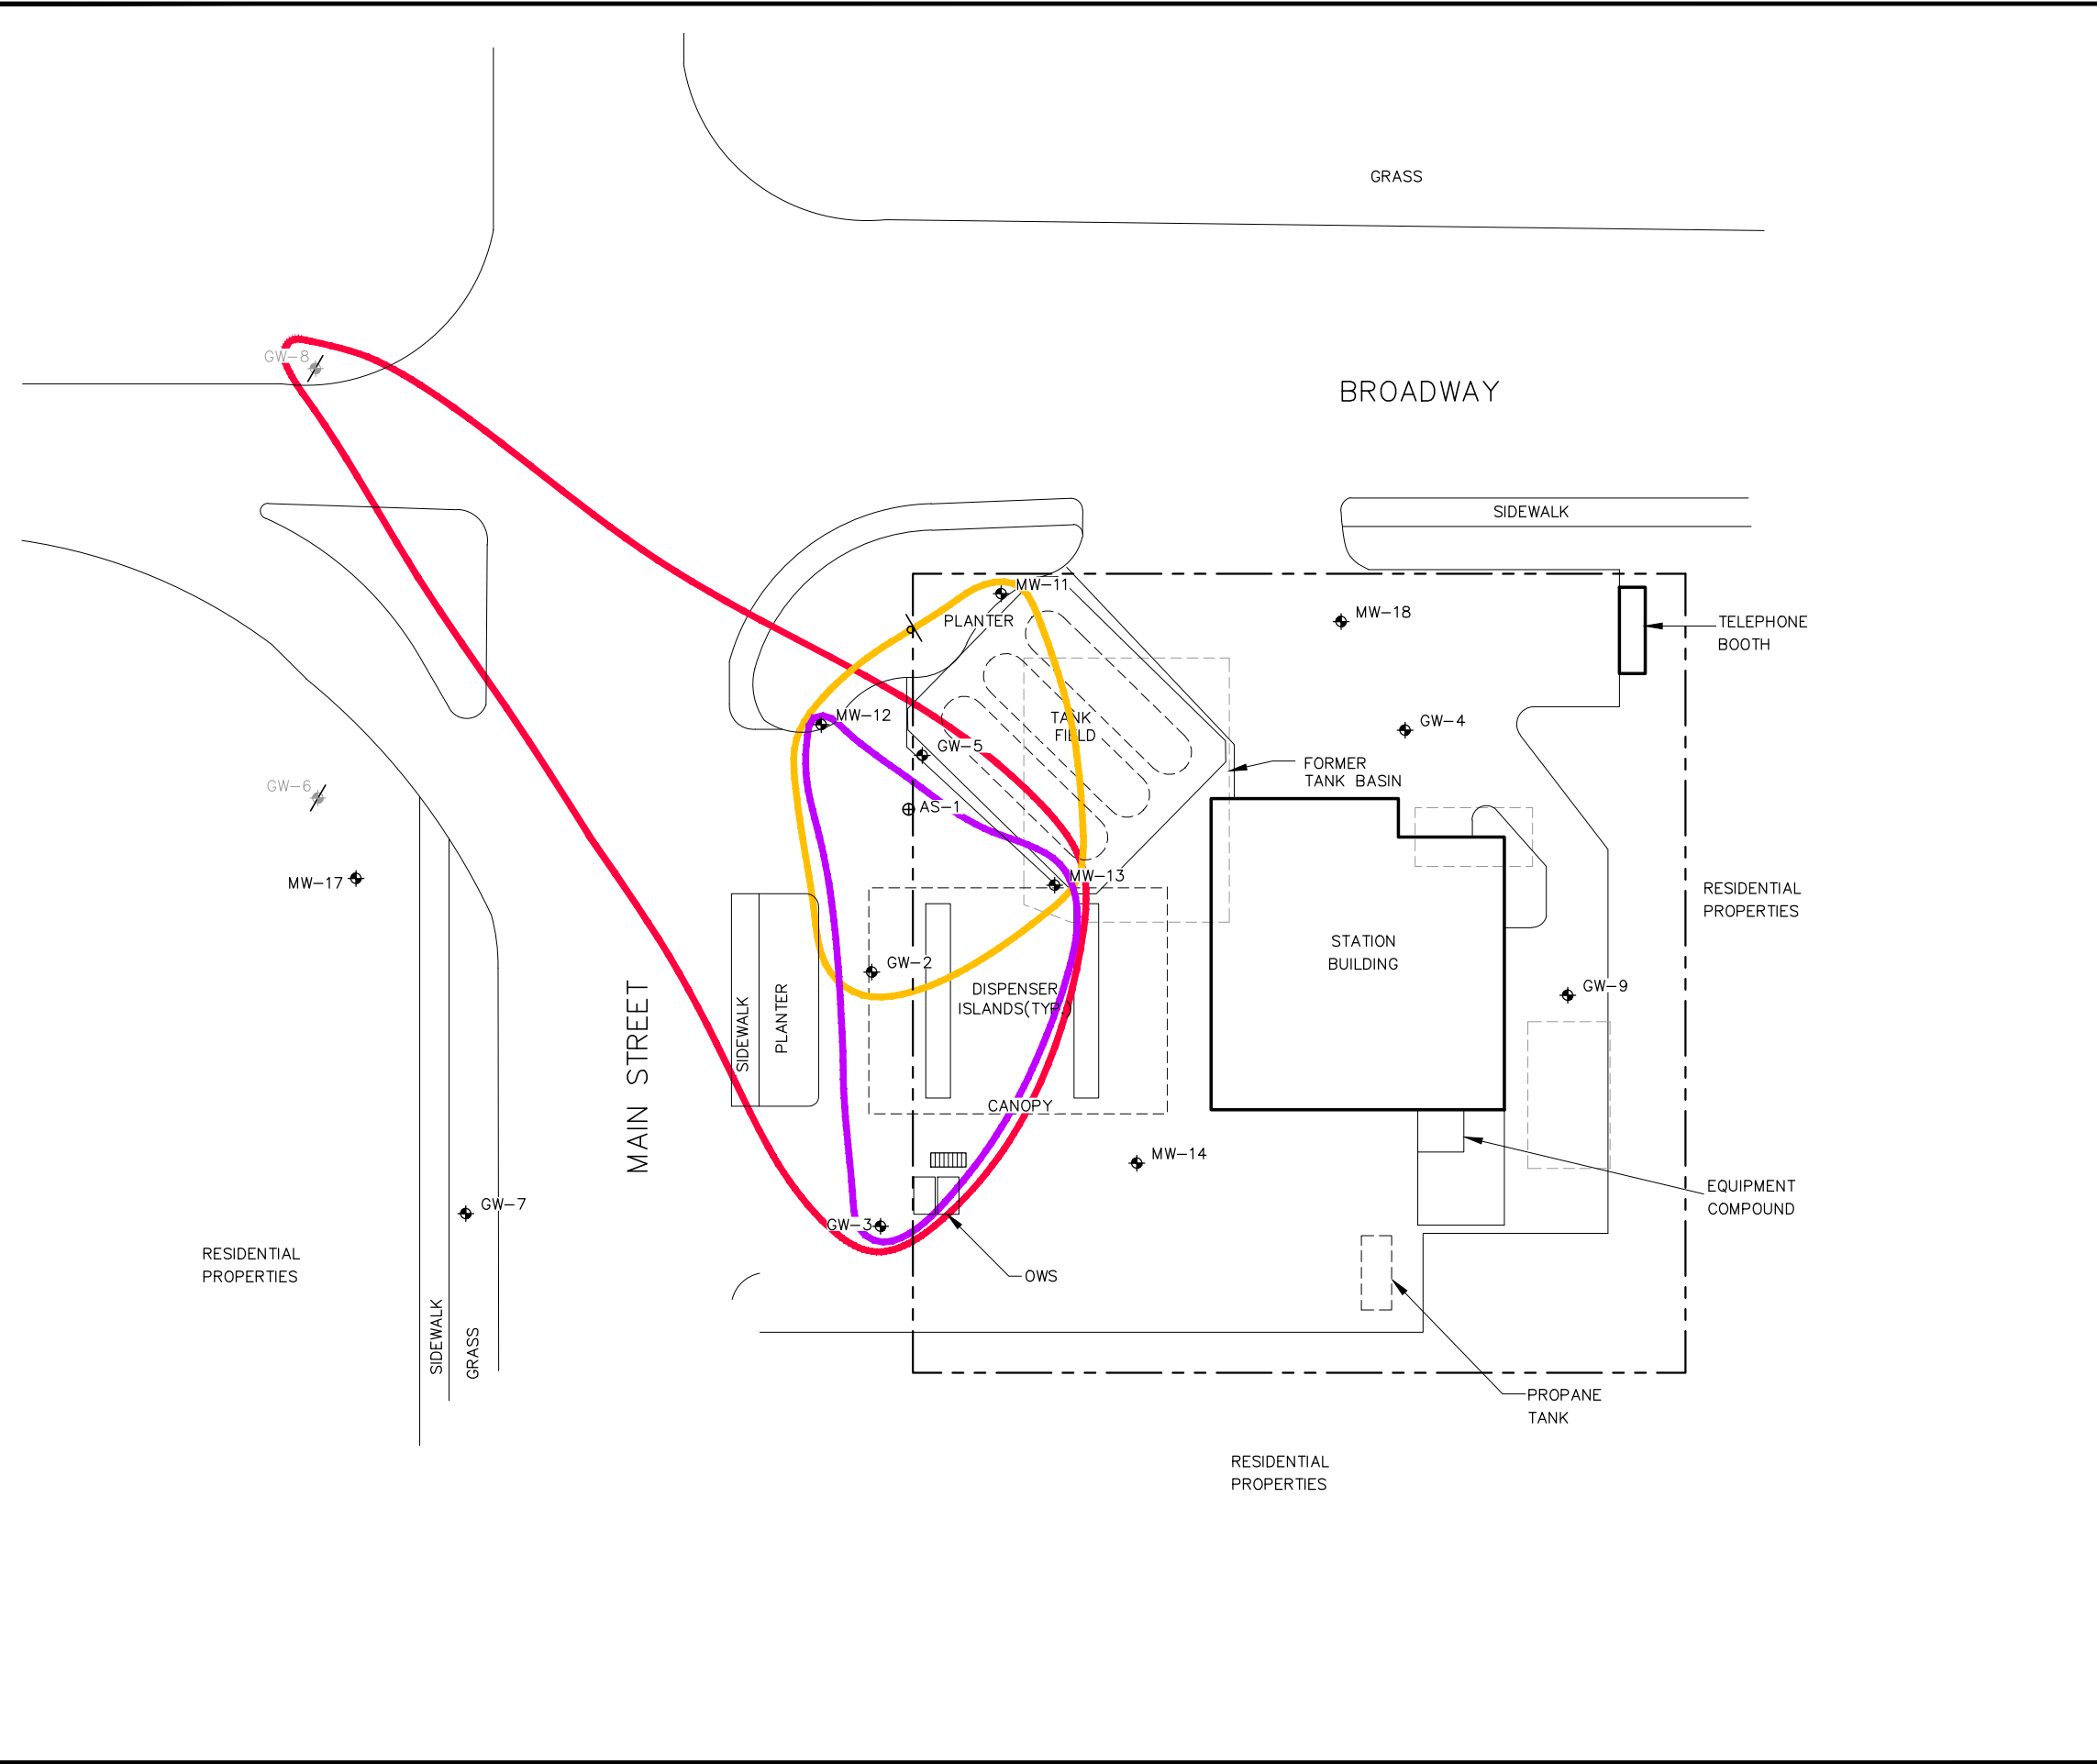

0 15 30
 SCALE IN FEET

CLIENT LOGO

FIGURE 5

GROUNDWATER CONTAMINANT PLUME MAP - PRE-ISCO INJECTION (FIRST QUARTER, YYYY)

CLIENT NAME
 PROJECT No. XXXX-YYYY
 12345 MAIN STREET
 CITY, STATE