

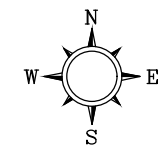


FILENAME: SAMPLESITE-ISOCON.DWG
 DRAWN BY: ICD
 6/07/2017
 CHECKED BY:
 APPROVED BY:
 PROJECT NUMBER:
 PROJECT #:

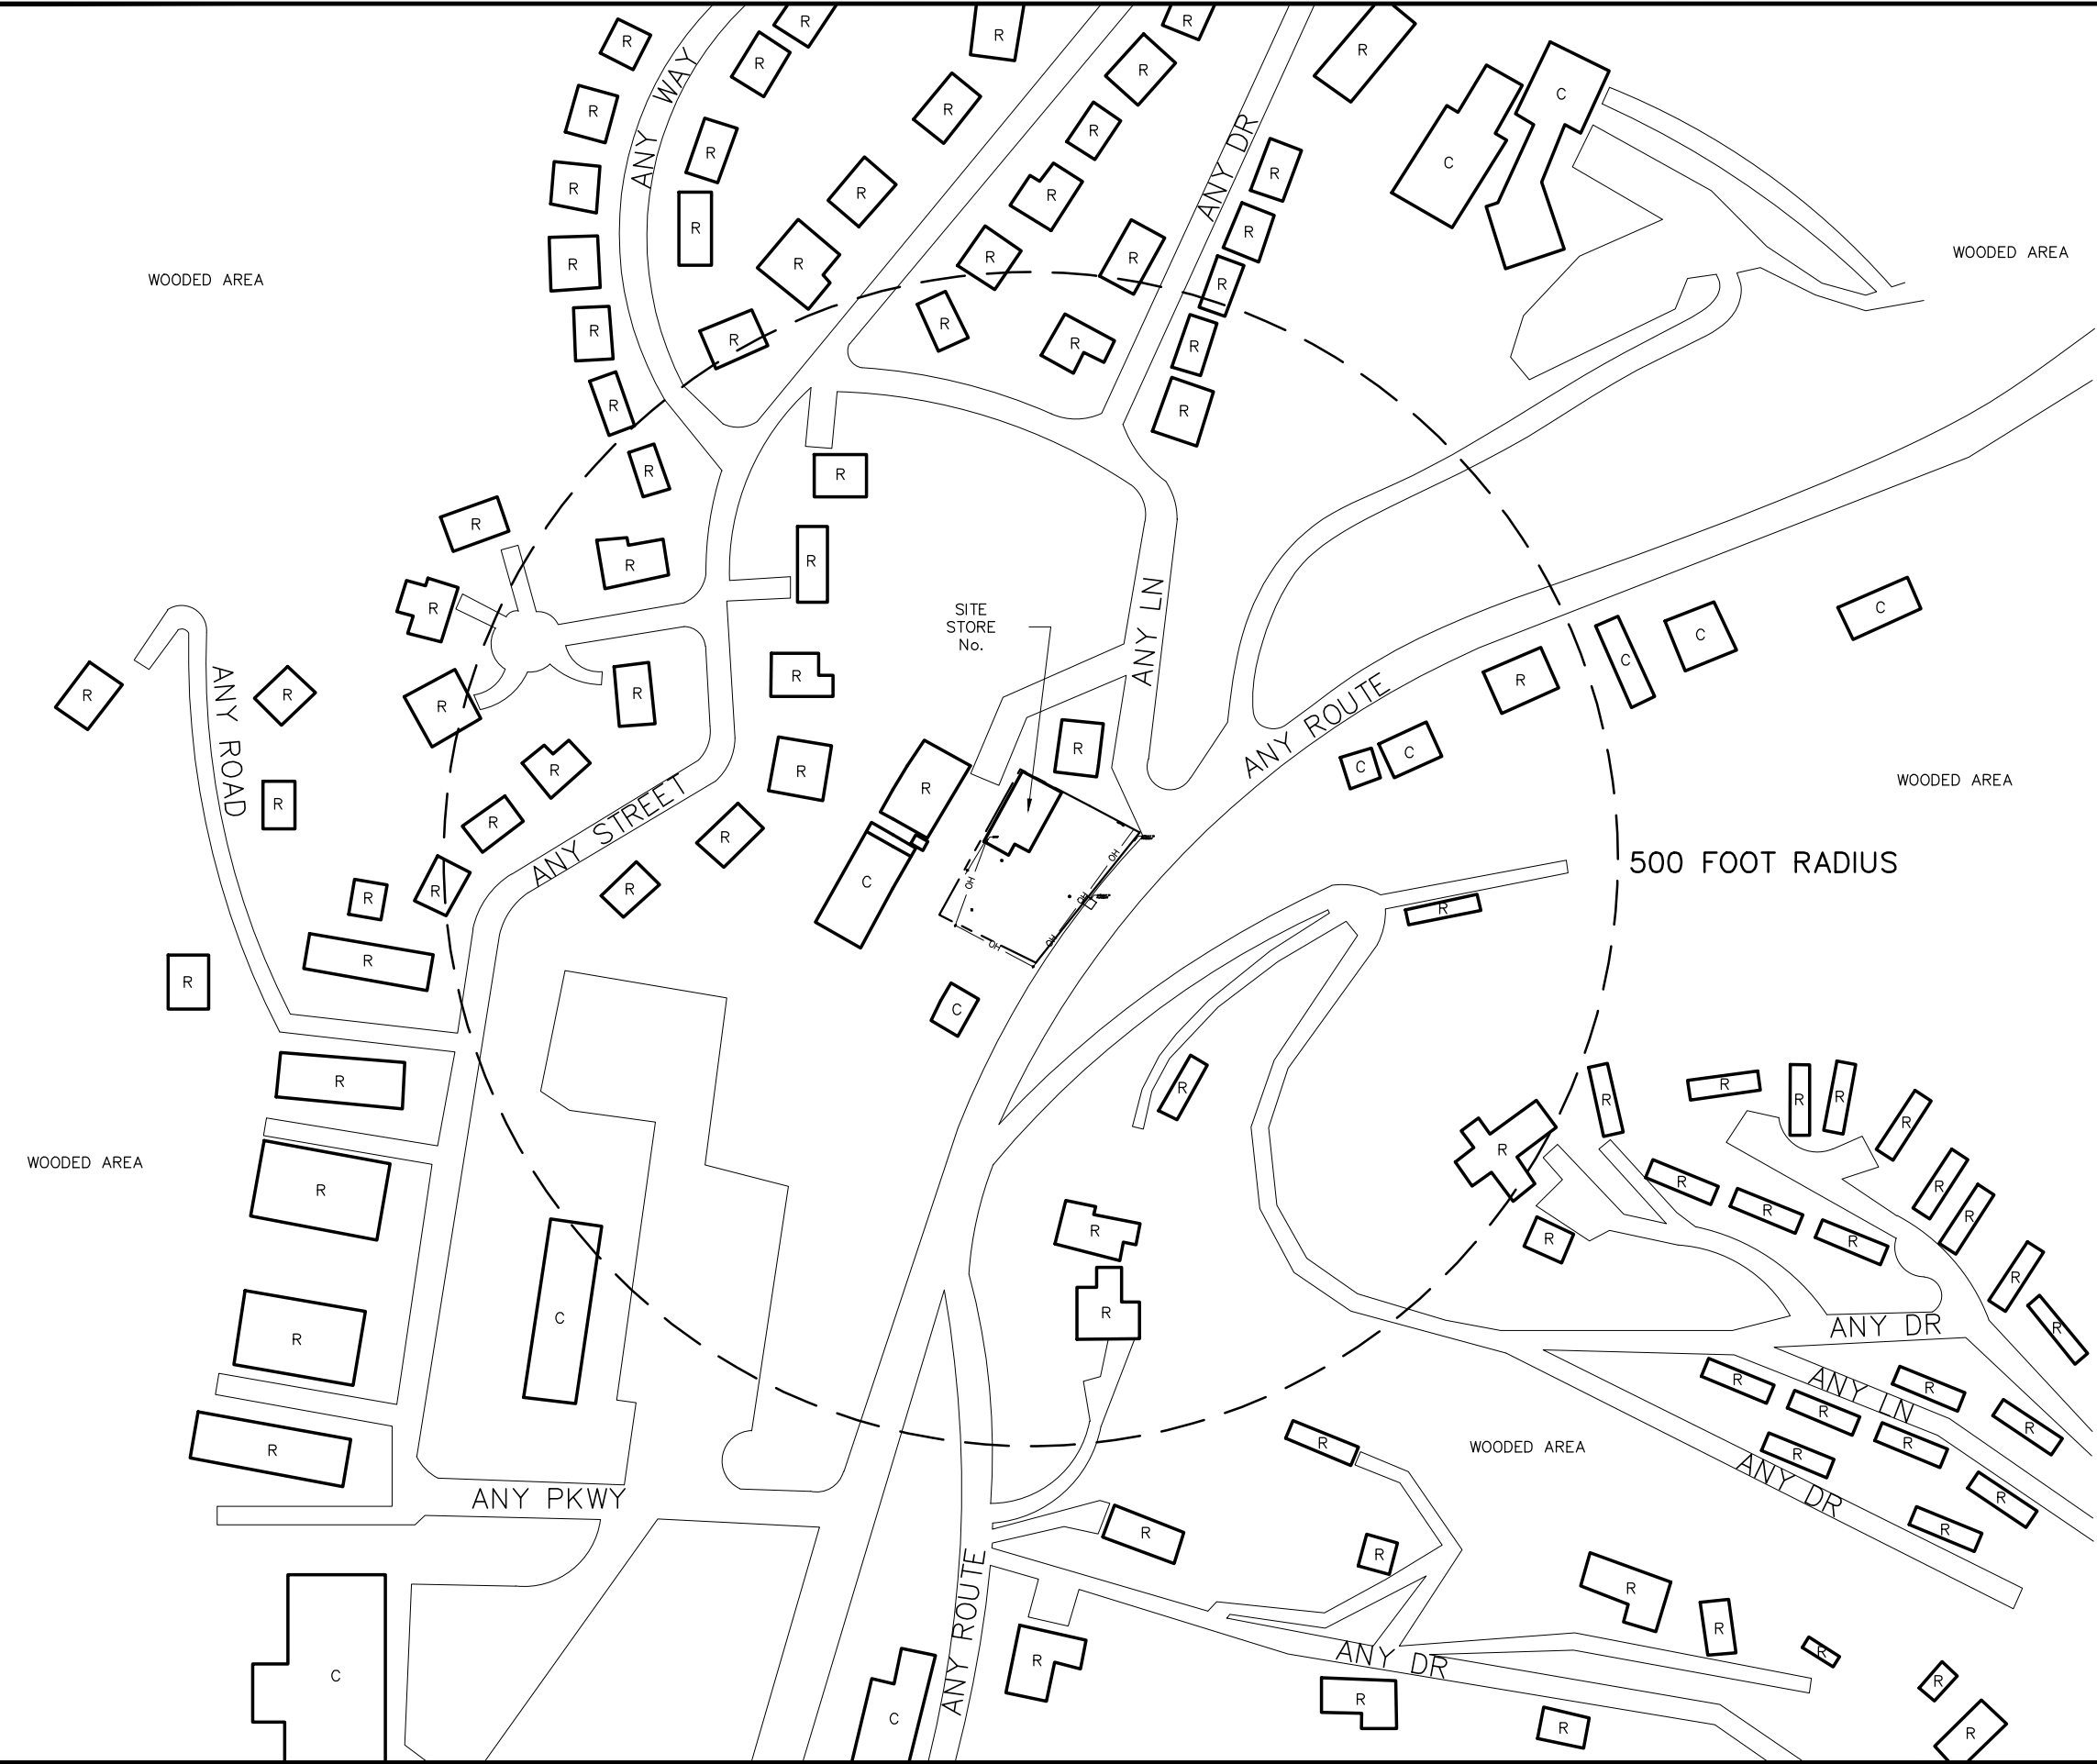

LEGEND

---	APPROXIMATE PROPERTY LINE
R	RESIDENTIAL
C	COMMERCIAL
—G—G—	GAS LINE
—OH—OH—	OVERHEAD LINE
	GAS METER
	SIGN
	UTILITY POLE
	DRAIN
	WATER MANHOLE

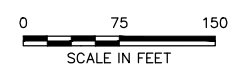

CLIENT LOGO

FIGURE 2
SITE AREA MAP

SITE NAME AND NUMBER
 STREET ADDRESS
 CITY, STATE