

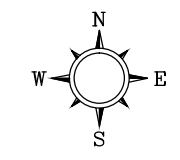


PROJECT NUMBER XXXX-YYYY
 APPROVED BY
 CHECKED BY
 DRAWN BY ICD 10/07/2014
 FILENAME SAMPLESITE-1.DWG

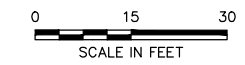

- LEGEND**
- PROPERTY LINE
 - MW-1 GROUNDWATER MONITORING WELL
 - GW-6 UNABLE TO LOCATE
 - AS-1 AIR SPARGE WELL
 - TBM FIRE HYDRANT
 - UTILITY POLE
 - CATCH BASIN
 - SIGN
 - OWS OIL WATER SEPARATOR
 - FORMER SITE FEATURE
 - 89.86 GROUNDWATER ELEVATION (FEET)
 - 91.00 GROUNDWATER ELEVATION CONTOUR LINE (FEET)
 - CONTOUR INTERVAL=1.00 FEET
 - 0.05 ft/ft APPROXIMATE GROUNDWATER GRADIENT DIRECTION (ft/ft)

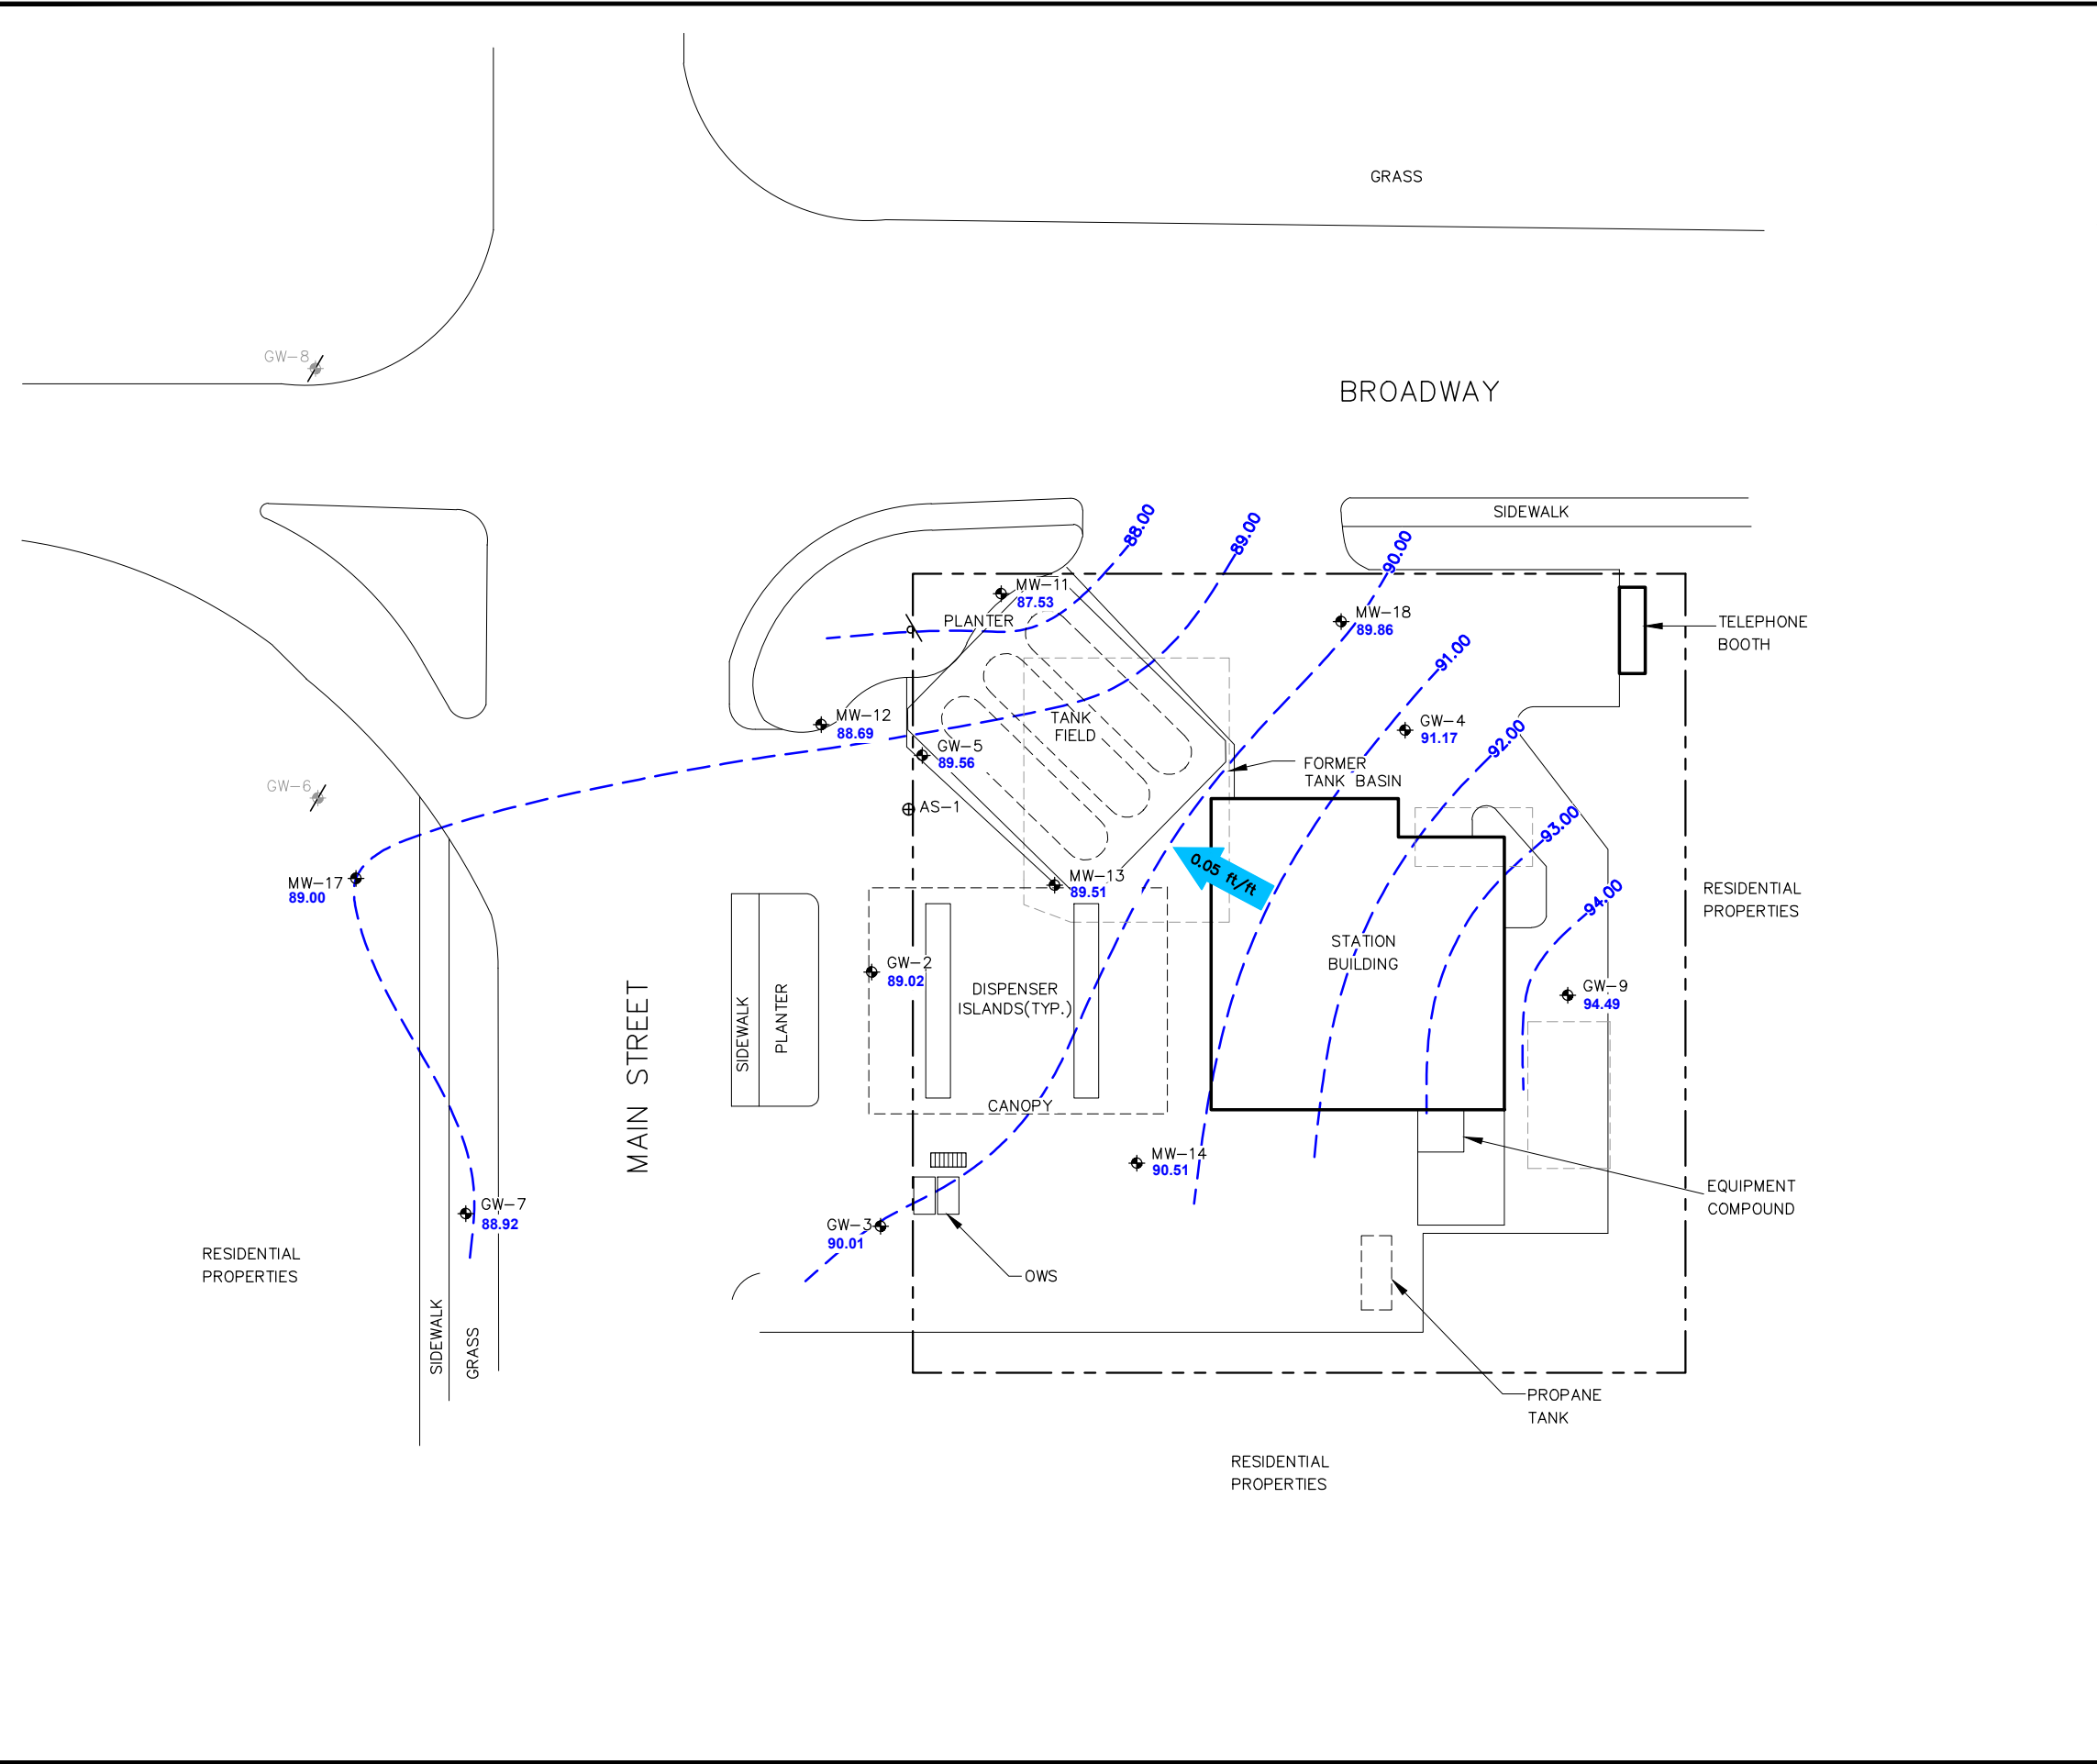

CLIENT LOGO

FIGURE 3

GROUNDWATER ELEVATION CONTOUR MAP
MM/DD/YYYY

CLIENT NAME
 PROJECT No. XXXX-YYYY
 12345 MAIN STREET
 CITY, STATE